


LIQUID APPLIED WATERPROOF MEMBRANE EXISTING ASPHALT OR SCREED SEALANT AND RUBBER CAP RADFLEX S200 NOSING EPDM EXTRUSION

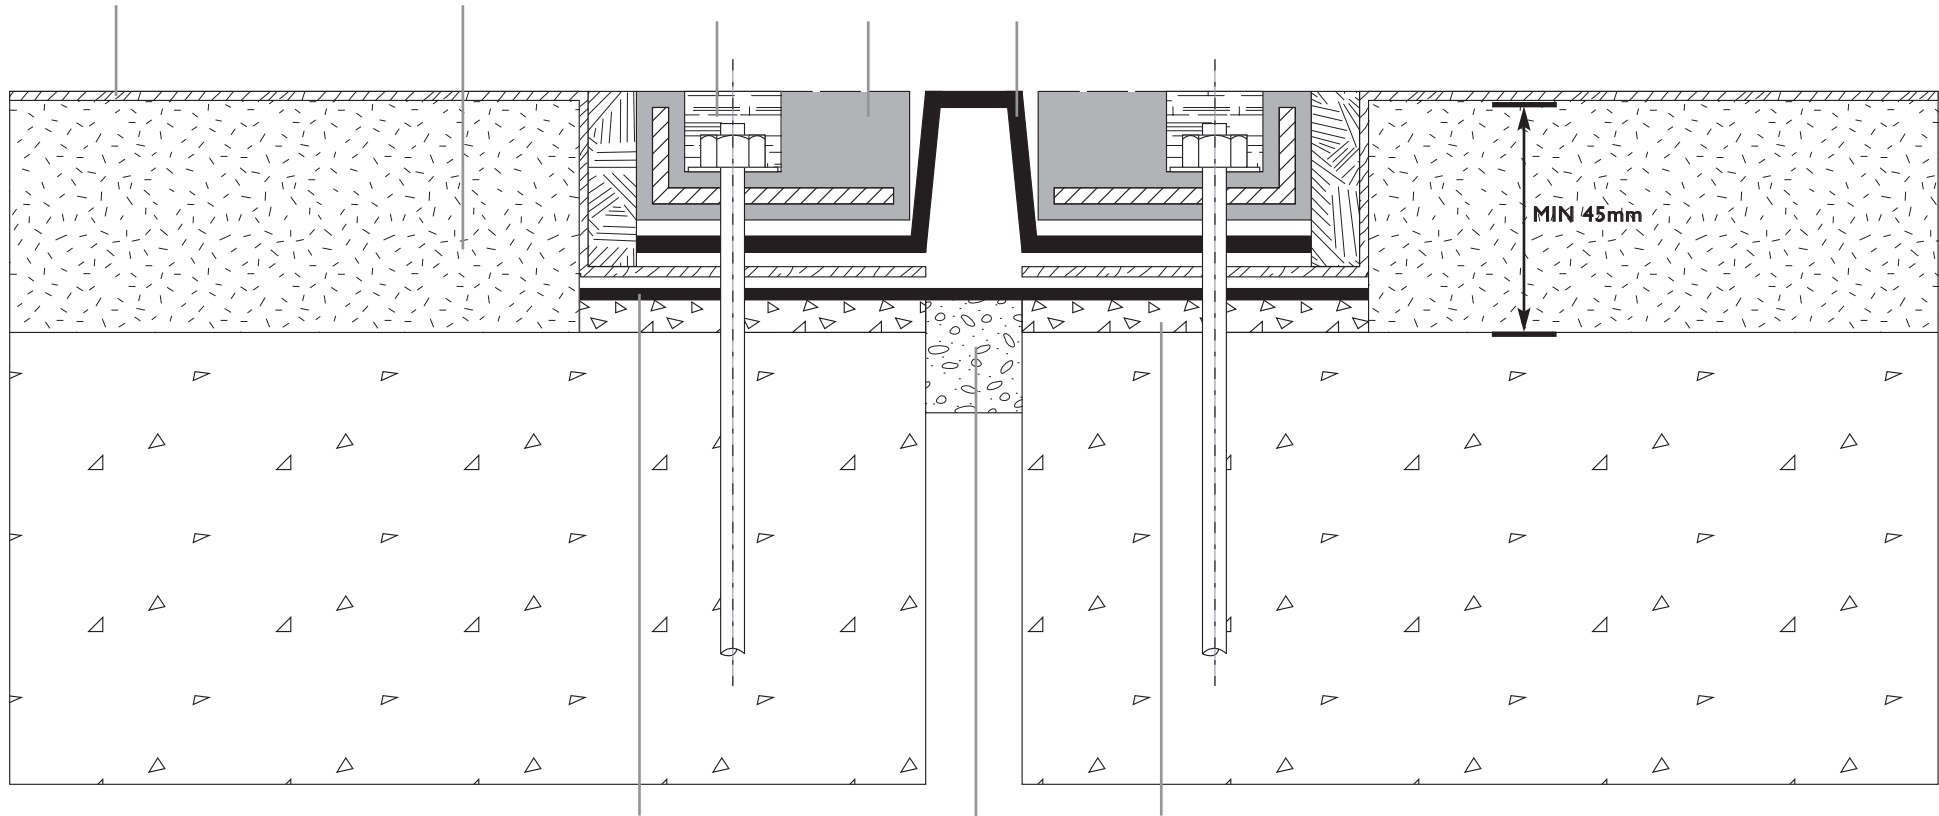

RADFLEX 125 DOUBLE LAMINATE BONDED TO CONCRETE WITH RADFLEX EPOXY ADHESIVE

CLOSED CELL FOAM

POLYMER MODIFIED CONCRETE LEVELLING MORTAR 100mm x 10mm

MIN 45mm



Title:

RADFLEX S200 USED WITH A LIQUID APPLIED MEMBRANE, EXISTING SURFACING REMAINING

Scale: Not to Scale

All dimensions in mm

Drawing No: 200/C2

Standard Details

Radflex Contract Services Limited
Unit 35 Wilks Avenue
Questor
Dartford DA1 1JS

Tel: 01322 276363
Fax: 01322 270606
Web: www.radflex.co.uk