



NOTE: ALL DETAILS ARE FORMED AS FOUND ON SITE

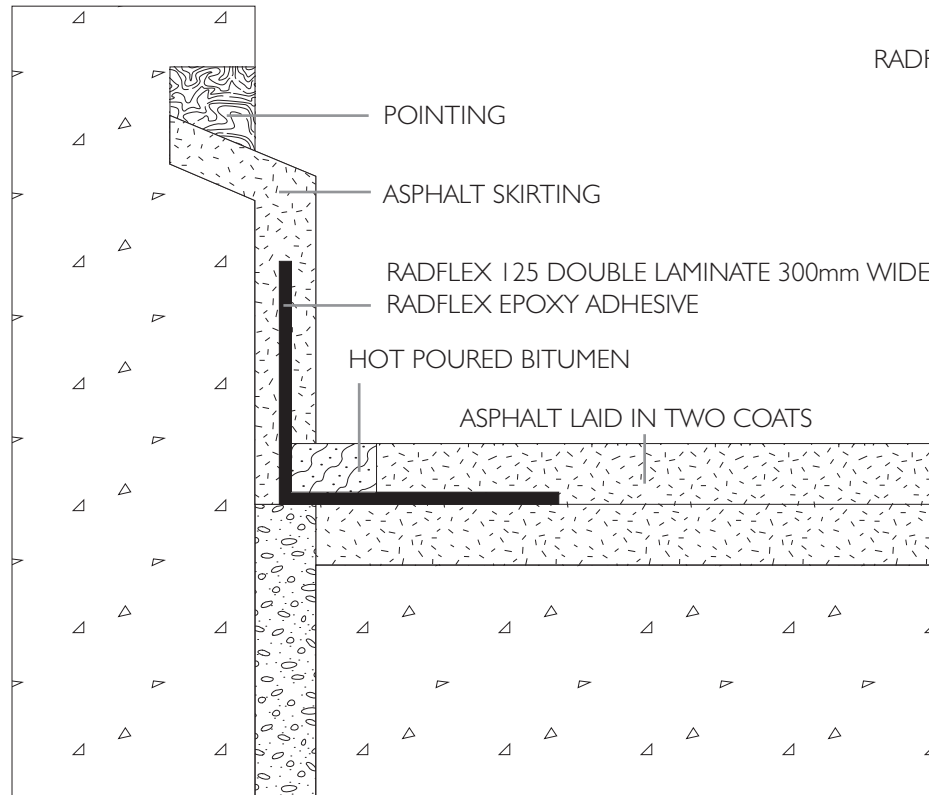


CLOSED CELL FOAM

SECTION THROUGH JOINT

RADFLEX 125 DLM

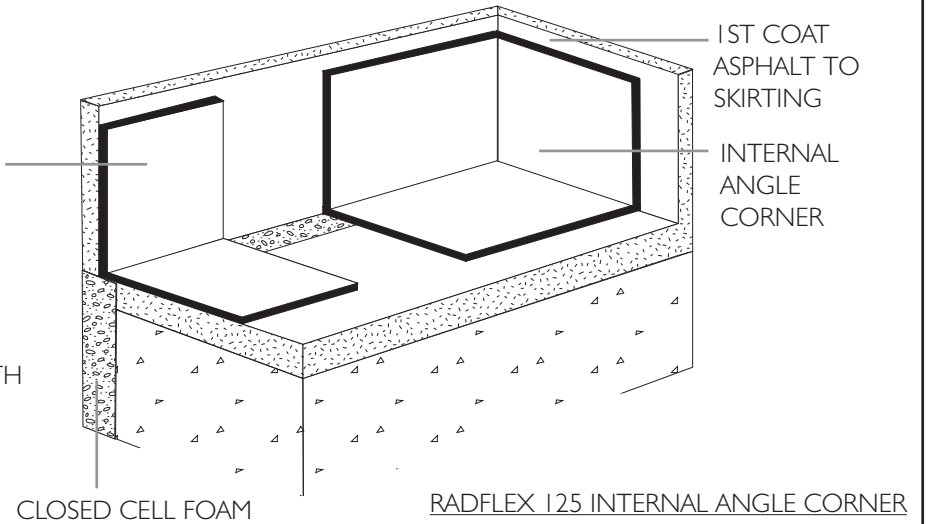

RADFLEX 125 INTERNAL ANGLE CORNER

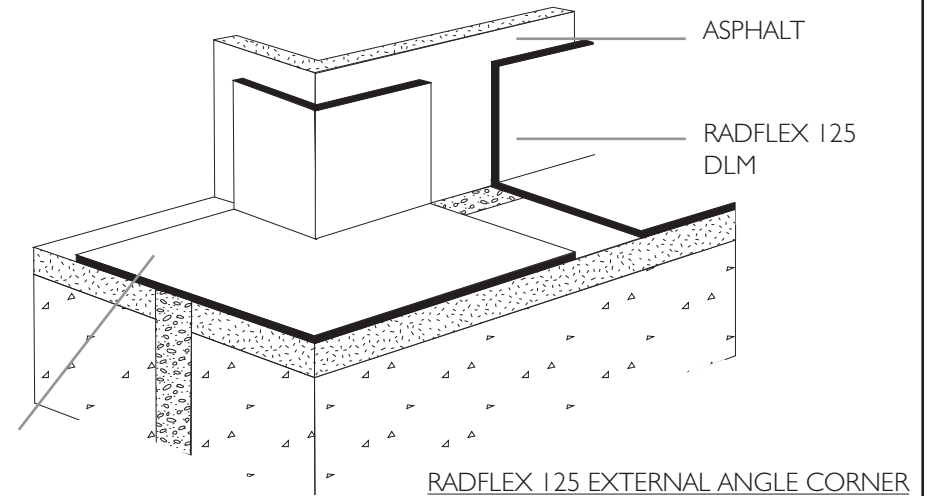

RADFLEX 125 EXTERNAL ANGLE CORNER

EXTERNAL ANGLE CORNER



Title:

**RADFLEX 125 SANDWICHED IN MASTIC ASPHALT
ANGLE FLASHING, JOINT ADJACENT WALL**

Scale: Not to Scale

All dimensions in mm

Drawing No: 125/A4

Standard Details

Radflex Contract Services Limited
Unit 35 Wilks Avenue
Questor
Dartford DA1 1JS

Tel: 01322 276363
Fax: 01322 270606
Web: www.radflex.co.uk