

RADFLEX 125 DOUBLE LAMINATE 450mm WIDE
 BONDED TO ASPHALT AND CONCRETE WITH
 RADFLEX PITCH EPOXY ADHESIVE


SEALANT AND
 RUBBER CAP

RADFLEX S200
 NOSING

EPDM
 EXTRUSION

PAVING GRADE
 ASPHALT

ROOFING GRADE
 ASPHALT

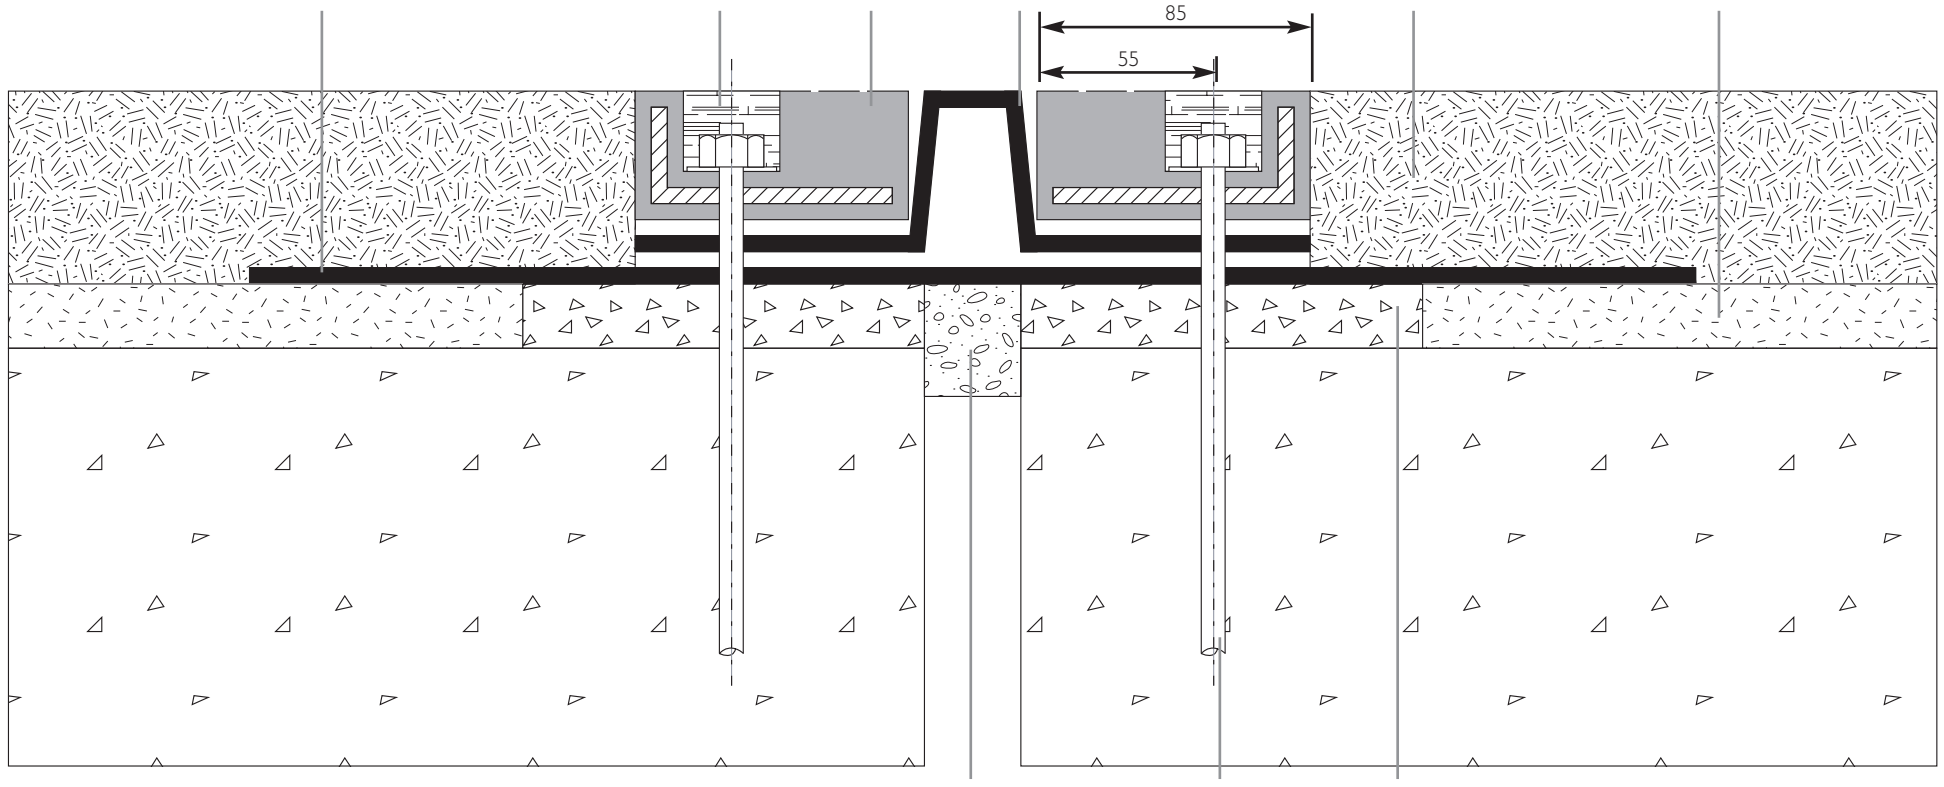

CLOSED CELL
 FOAM

12mm DIA.
 FIXING
 ANCHOR

POLYMER MODIFIED CONCRETE
 LEVELLING MORTAR 120mm x 20mm



Title:
RADFLEX S200 USED WITH ASPHALT

Radflex Contract Services Limited
 Unit 35 Wilks Avenue
 Questor
 Dartford DA1 1JS
 Tel: 01322 276363
 Fax: 01322 270606
 Web: www.radflex.co.uk

Scale: Not to Scale All dimensions in mm Drawing No: 200/A1 Standard Details