


NOTE: SIZE OF REBATE REQUIRED = 100mm WIDE x 40mm DEEP (NOT INCLUDING BEDDING) EACH SIDE OF JOINT GAP

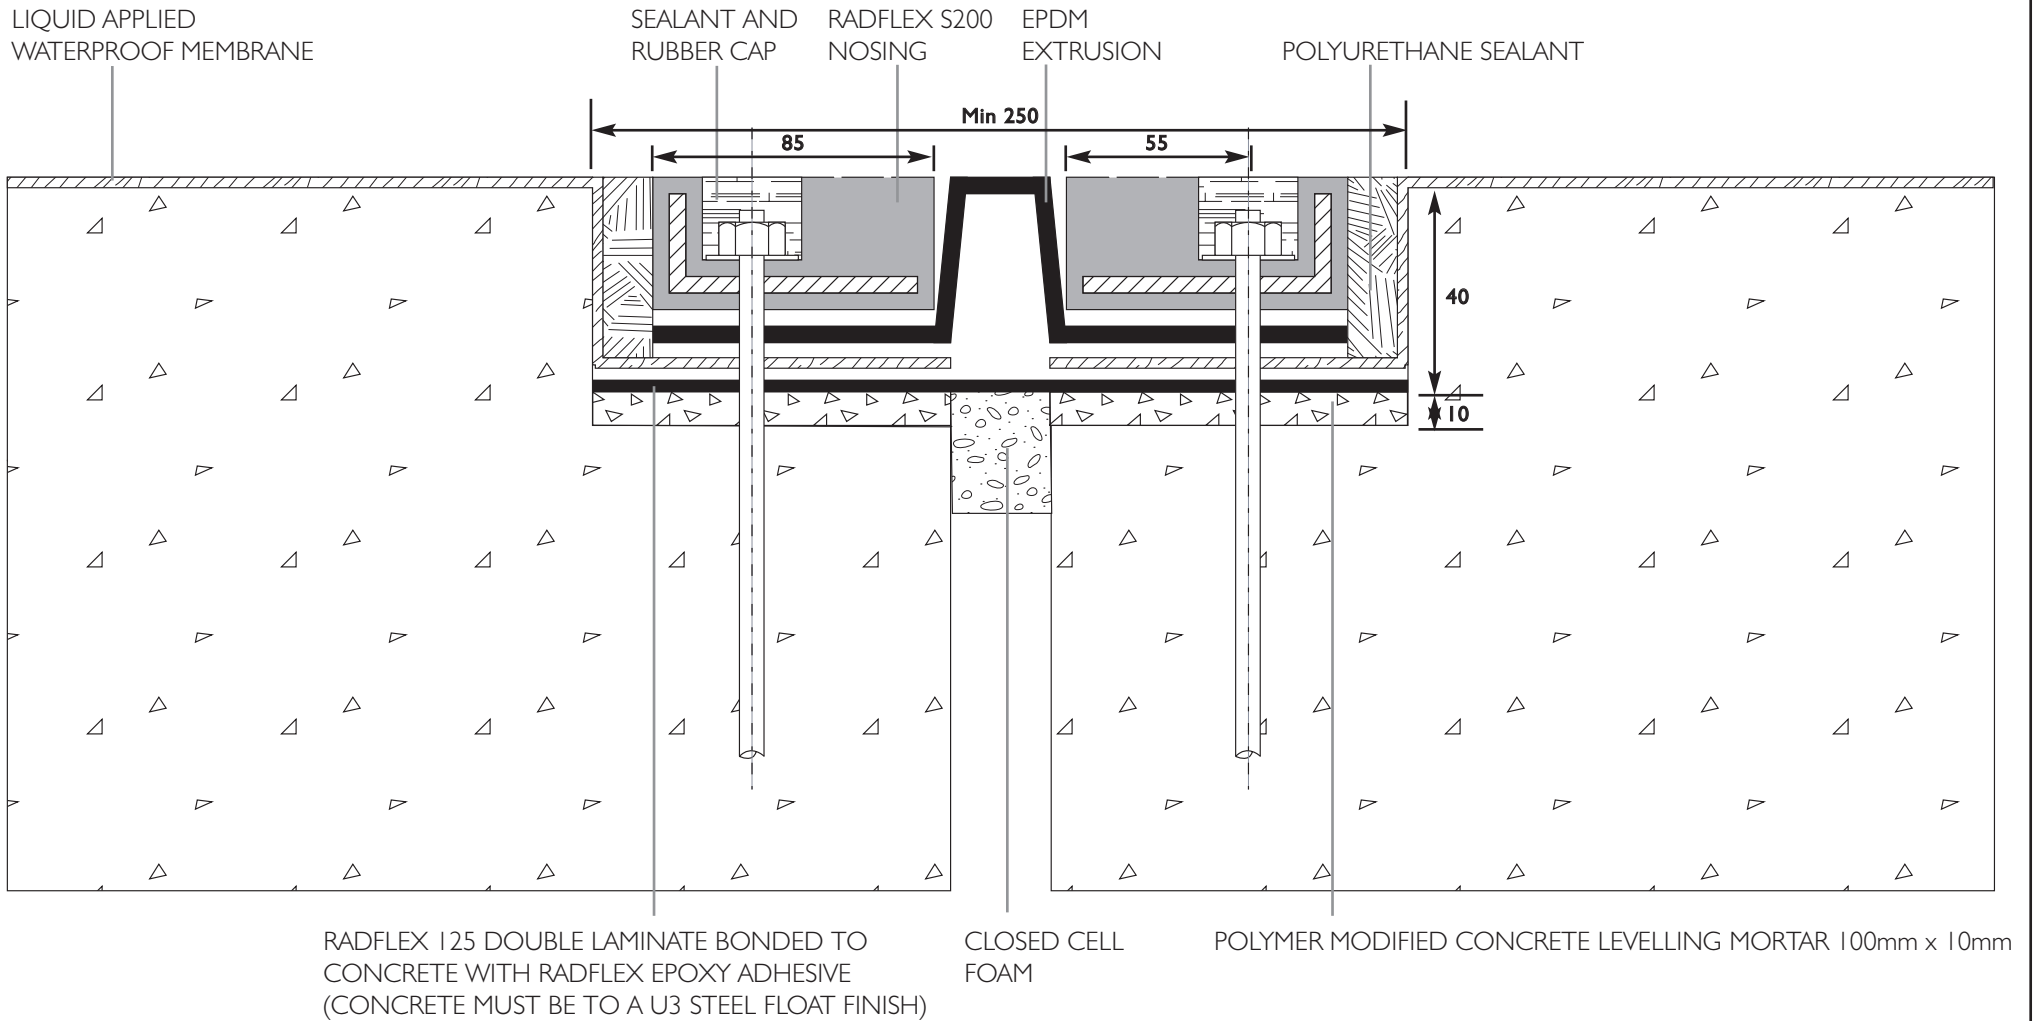

Title:

RADFLEX S200 USED WITH CONCRETE SURFACING AND A LIQUID APPLIED WATERPROOF MEMBRANE

Scale: Not to Scale

All dimensions in mm

Drawing No: 200/CI

Standard Details

Radflex Contract Services Limited
 Unit 35 Wilks Avenue
 Questor
 Dartford DA1 1JS

Tel: 01322 276363
 Fax: 01322 270606
 Web: www.radflex.co.uk