


NOTE: SIZE OF REBATE REQUIRED = 65mm WIDE x 19mm DEEP EACH SIDE OF JOINT GAP

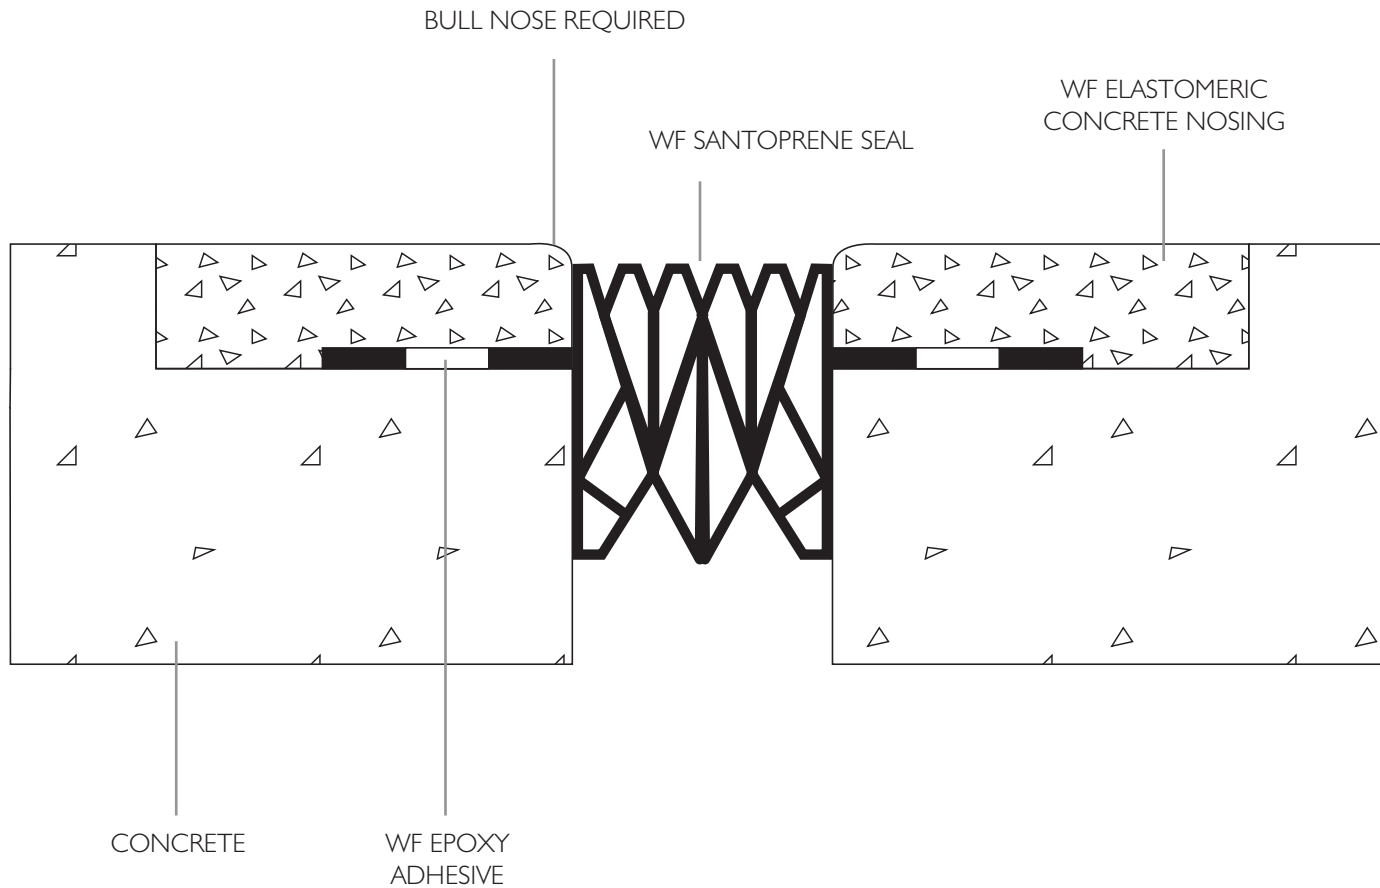

Title:

RADFLEX WF EXPANSION JOINT

Radflex Contract Services Limited
Unit 35 Wilks Avenue
Questor
Dartford DA1 1JS

Scale: Not to Scale

All dimensions in mm

Drawing No: RWF/CI

MARCH 2008

Tel: 01322 276363
Fax: 01322 270606
Web: www.radflex.co.uk