


271

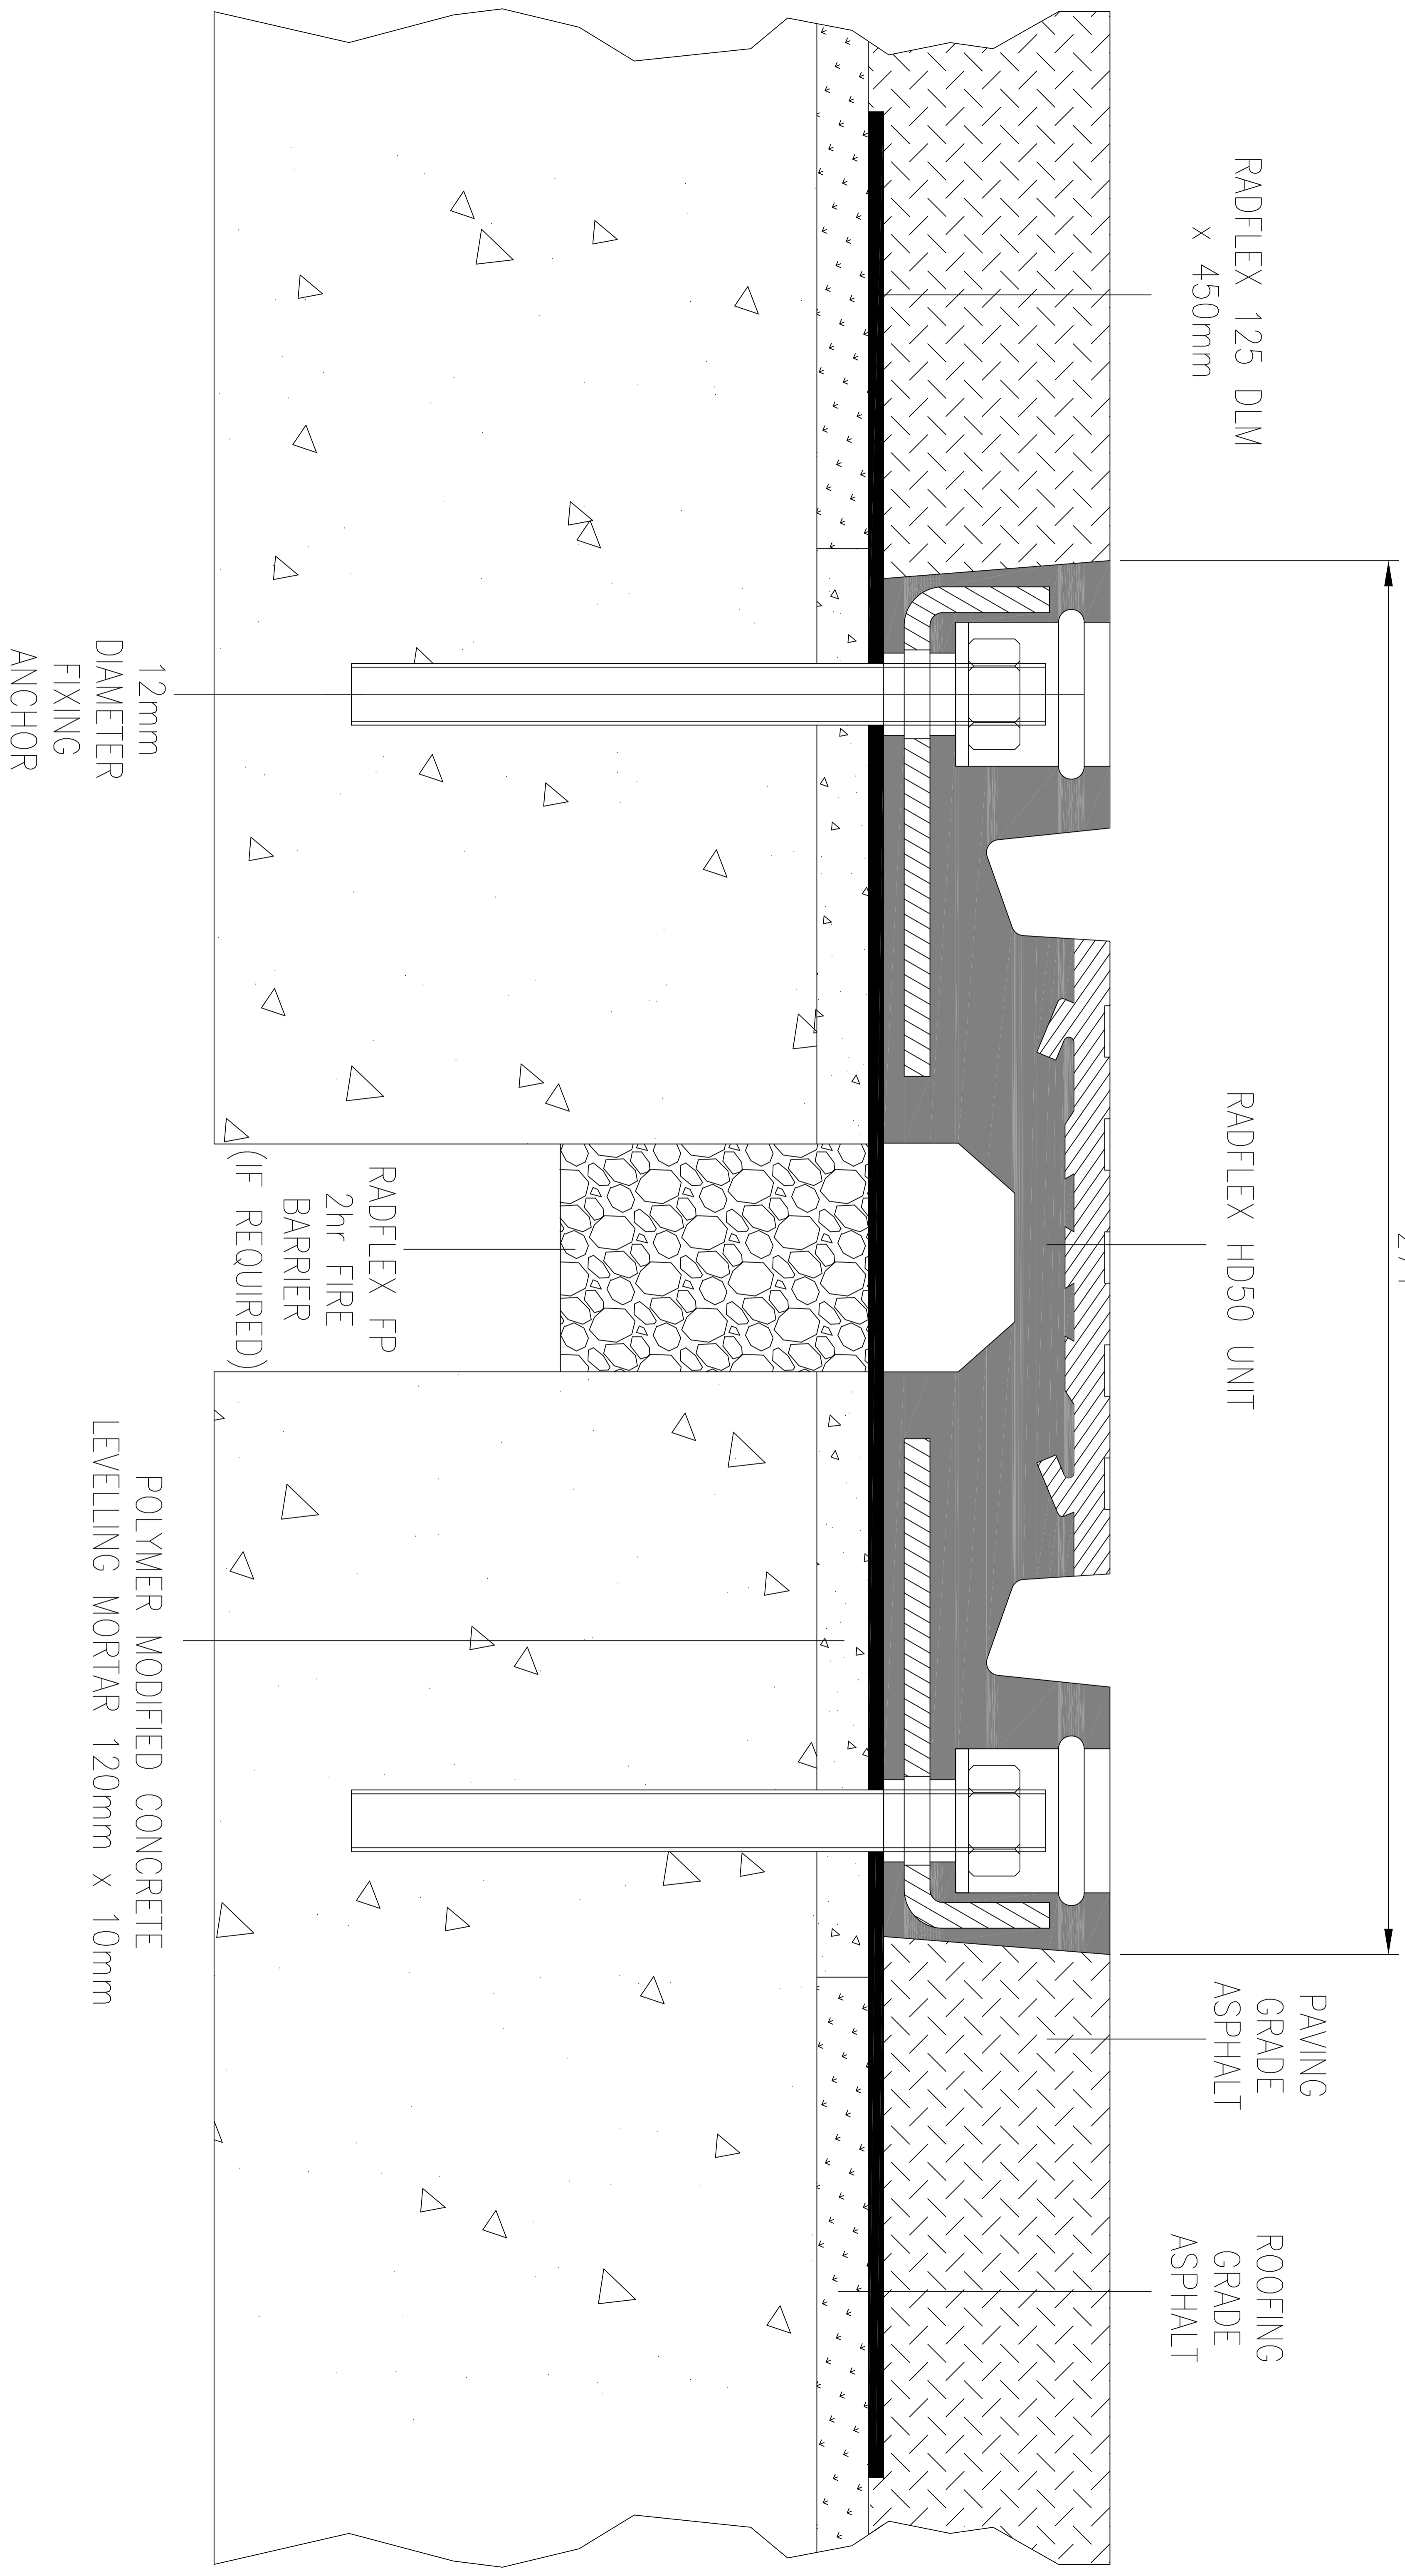

Title:

RADFLEX HD50 USED WITH ASPHALT



Scale: Not to scale

All dimensions in mm

Drawing No: HD50A1

NOVEMBER 2008

Radflex Contract Services Limited
Unit 35 Wilks Avenue
Questor
Dartford
DA1 1JS
Tel: 01322 276363
Fax: 01322 270606
Web: www.radflex.co.uk